


H:\NOVA\CI235710 - misc\2022 SCOPING STUDY\FIGR-035710-120157-C-CONCEPT.dwg 6/29/2022 12:50 PM

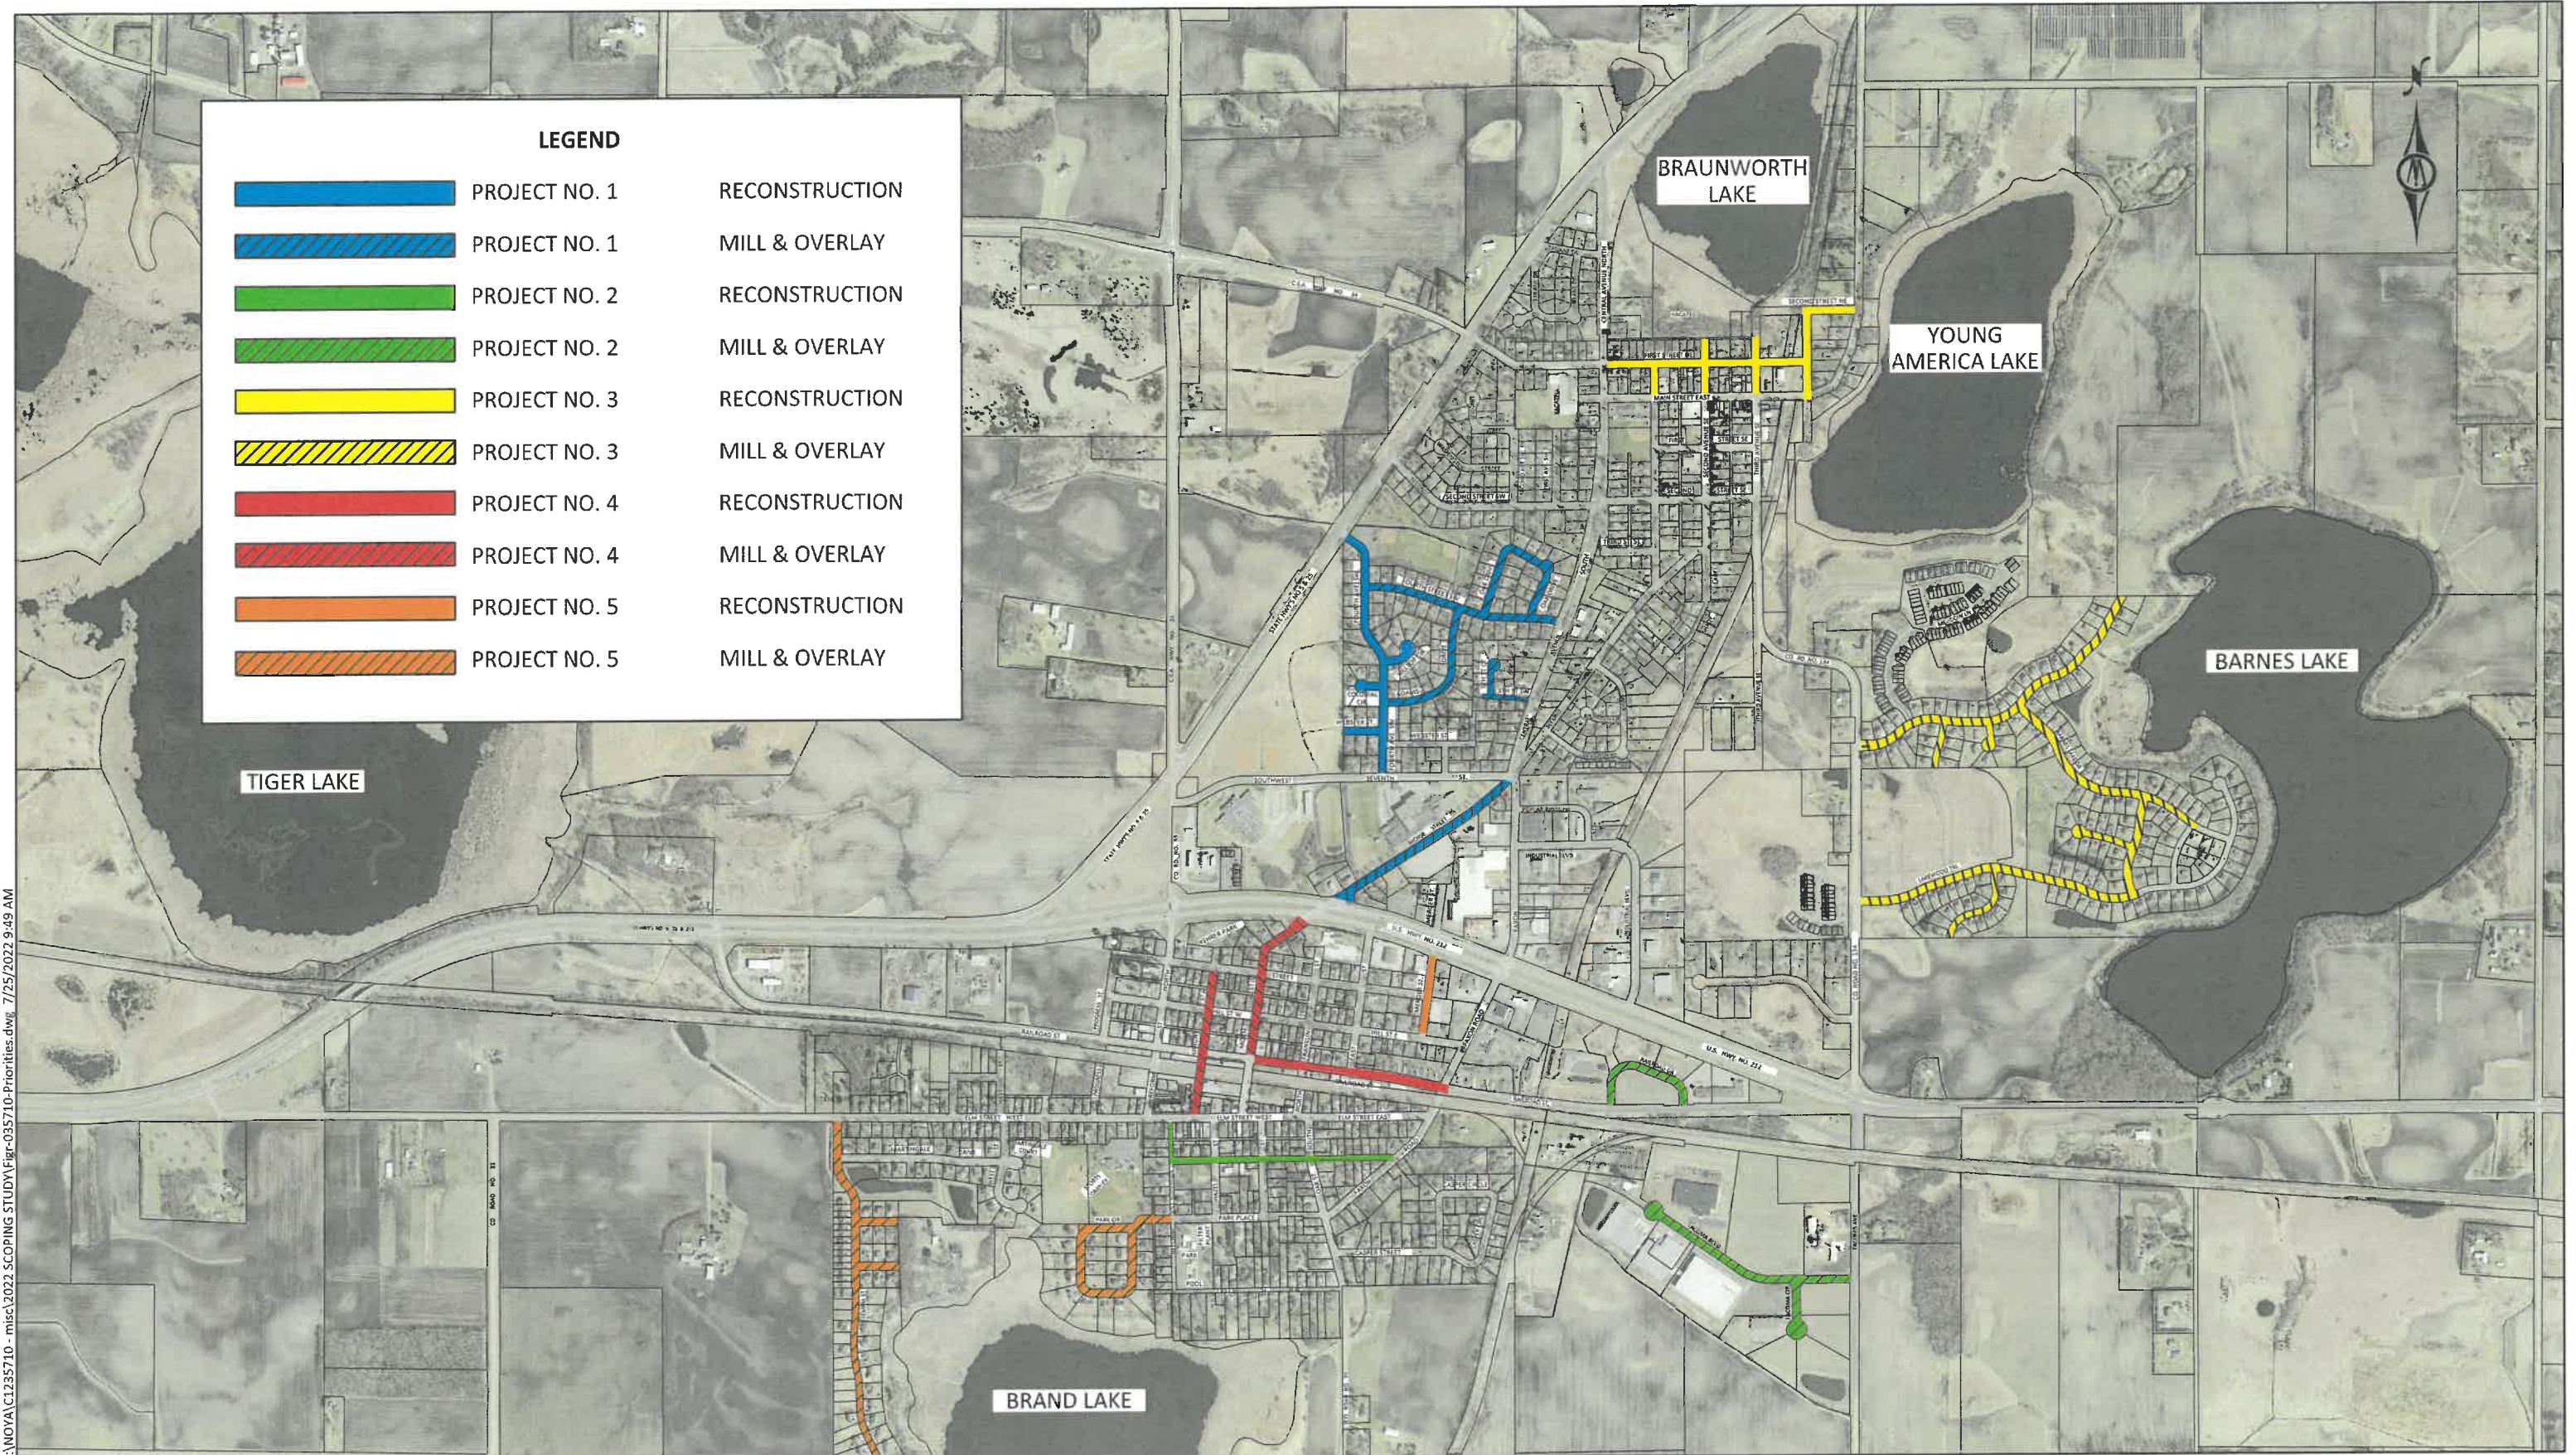

LEGEND		
	PROJECT NO. 1	RECONSTRUCTION
	PROJECT NO. 1	MILL & OVERLAY
	PROJECT NO. 2	RECONSTRUCTION
	PROJECT NO. 2	MILL & OVERLAY
	PROJECT NO. 3	RECONSTRUCTION
	PROJECT NO. 3	MILL & OVERLAY
	PROJECT NO. 4	RECONSTRUCTION
	PROJECT NO. 4	MILL & OVERLAY
	PROJECT NO. 5	RECONSTRUCTION
	PROJECT NO. 5	MILL & OVERLAY